


ROANE COUNTY, TENN.

THIS MAP WAS NOT PREPARED OR INTENDED FOR USE AS A REAL ESTATE TITLE MAP. THE RAILWAY COMPANY DOES NOT REPRESENT OR SUGGEST THAT THE PROPERTY LINES AND RIGHT-OF-WAY LINES SHOWN ON THE MAP ARE ACCURATE, OR THAT ANY OTHER INFORMATION ON THE MAP IS CORRECT. THE COMPANY DOES NOT REPRESENT THAT IT HAS CHECKED THIS MAP FOR ACCURACY.

HARRIMAN, TENN.

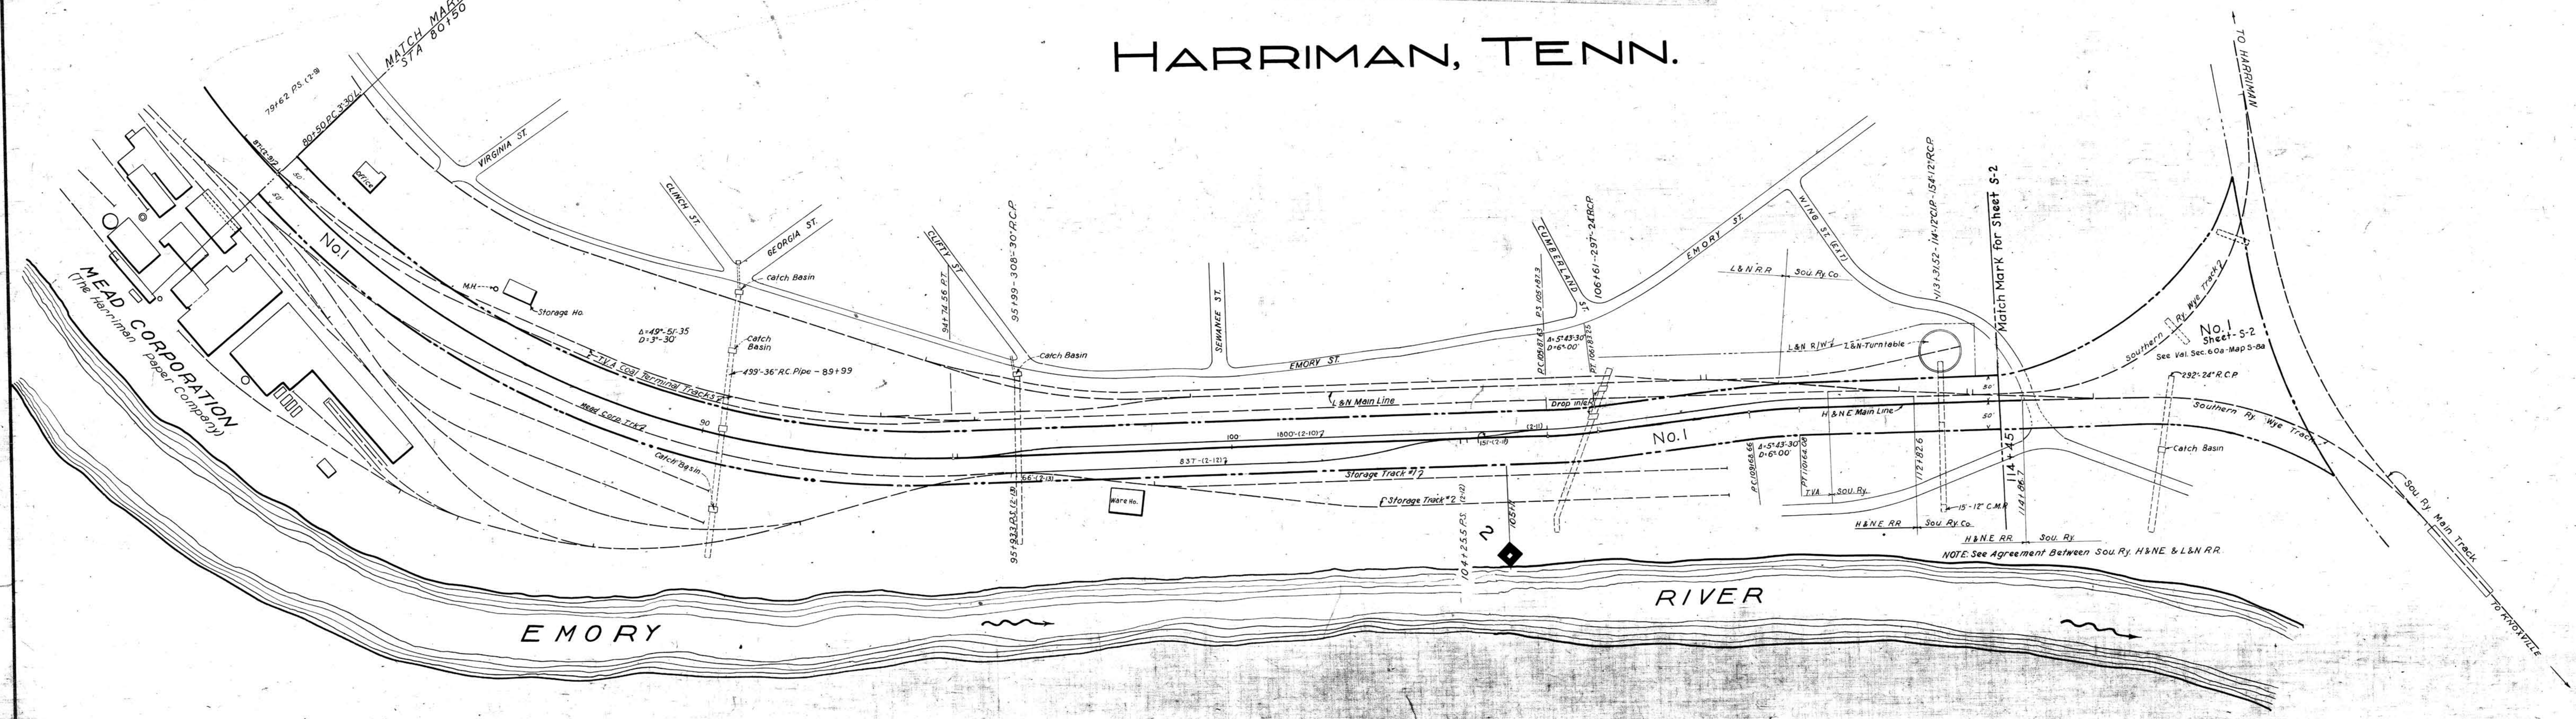

HARRIMAN & NORTHEASTERN R.R. CO.  
Operated by  
HARRIMAN & NORTHEASTERN R.R. CO.

STATION 80+50 TO STATION 114+86.7  
SCALE: 1 IN. = 100 FT.

Office of Special Engineer  
Washington, D. C.

073-028

